




FIRST FLOOR PLAN
SCALE 1"=10'

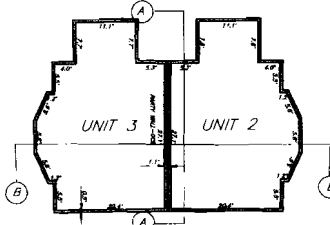


FIRST FLOOR PLAN
SCALE 1"=10'

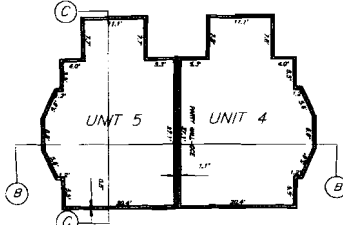


FIRST FLOOR PLAN
SCALE 1"=10'

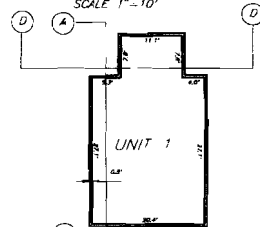


SECOND FLOOR PLAN
SCALE 1"=10'

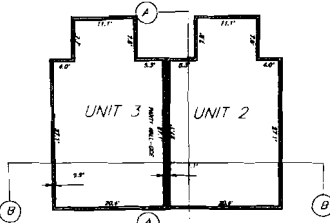


SECOND FLOOR PLAN
SCALE 1"=10'

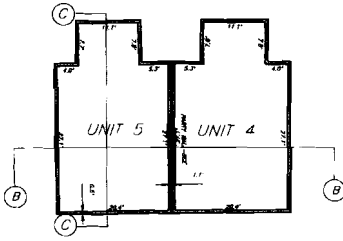


SECOND FLOOR PLAN
SCALE 1"=10'

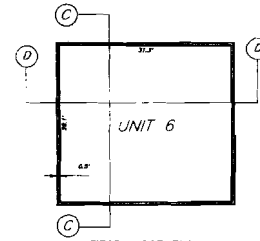

FIRST FLOOR PLAN
SCALE 1"=10'

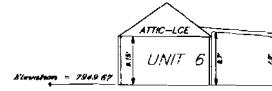

Elevation = 7949.87

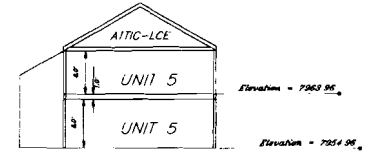


Elevation = 7963.95

Elevation = 7954.96

SECTION C



Elevation = 7949.87

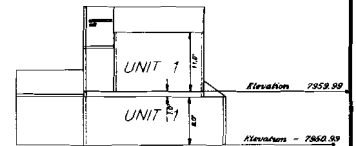


Elevation = 7959.99


Elevation = 7860.99

GARAGE-GCE

SECTION D

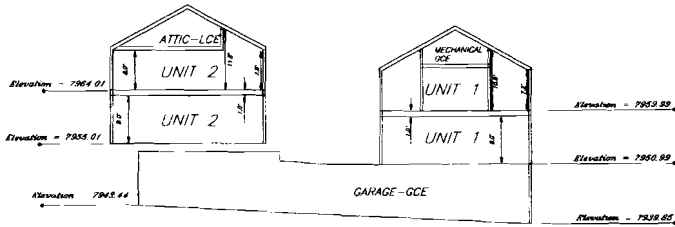

SECTION A

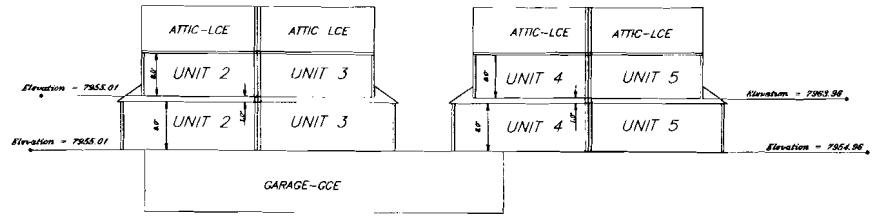

SECTION B

Notes:
1. Refer to Colorado and the local jurisdiction for all applicable codes and regulations.
2. All dimensions are in feet and inches.
3. All elevations are in feet and inches.
4. All elevations are based on the datum of the adjacent street.
5. All elevations are based on the datum of the adjacent street.

SGM
SURVEYORS & ENGINEERS
SCHWABER
COLLEEN BEITLER

SCHWABER HADDON MEYER INC.
118 W. 6th Street, Suite 200
Glenwood Springs, Colorado 81601
(303) 945-1004 (Fax) 945-5848
Aspen, Colorado (303) 925-8727

Juan Street Condominiums

NO.	REVISION	DATE	BY

Job No	AM75	2 /
Drawn by		
Date	June 88	
Appr. by		
		01
		2

Pg 37

Pg 49